



REVISIONS		
REF.	DESCRIPTION	DATE

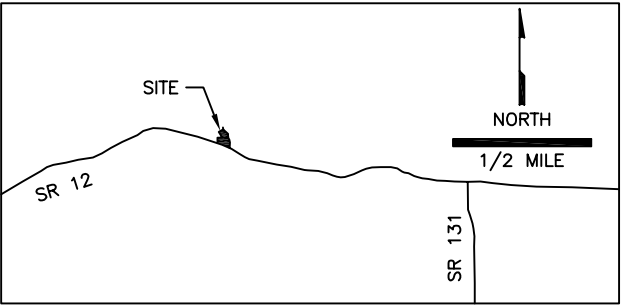

VICINITY MAP


LEGEND	
EDGE OF PAVEMENT	———
FENCE	- - - - -
WATER LINE	—————
WELL SCA	- - - - -
ELEVATION CONTOUR	.....
SEPTIC COMPONENT	- - - - -
PARCEL BOUNDARY	———

SHEET INDEX	
C1	WATER SYSTEM MAP
D1	SUPPLY DETAILS
D2	DISTRIBUTION DETAILS
N1	NOTES

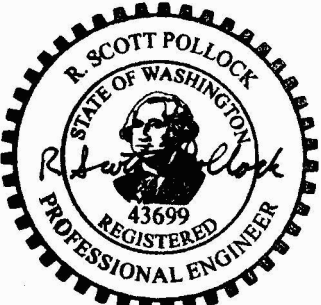

PROJECT NAME: AREA 7 SHOP WATER	
PROJECT LOCATION: RANDLE	
PROPOSER: LEWIS COUNTY	
DESIGNER: R. SCOTT POLLOCK, P.E.	
FILE NAME: site.dwg	
AE JOB: 130903	DRAWING NUMBER:
DRAWN BY: RSP	C1
DATE: 25-NOV-14	SHEET 1 OF 4
SCALE: 1" = 100'	
TITLE:	

WATER SYSTEM MAP

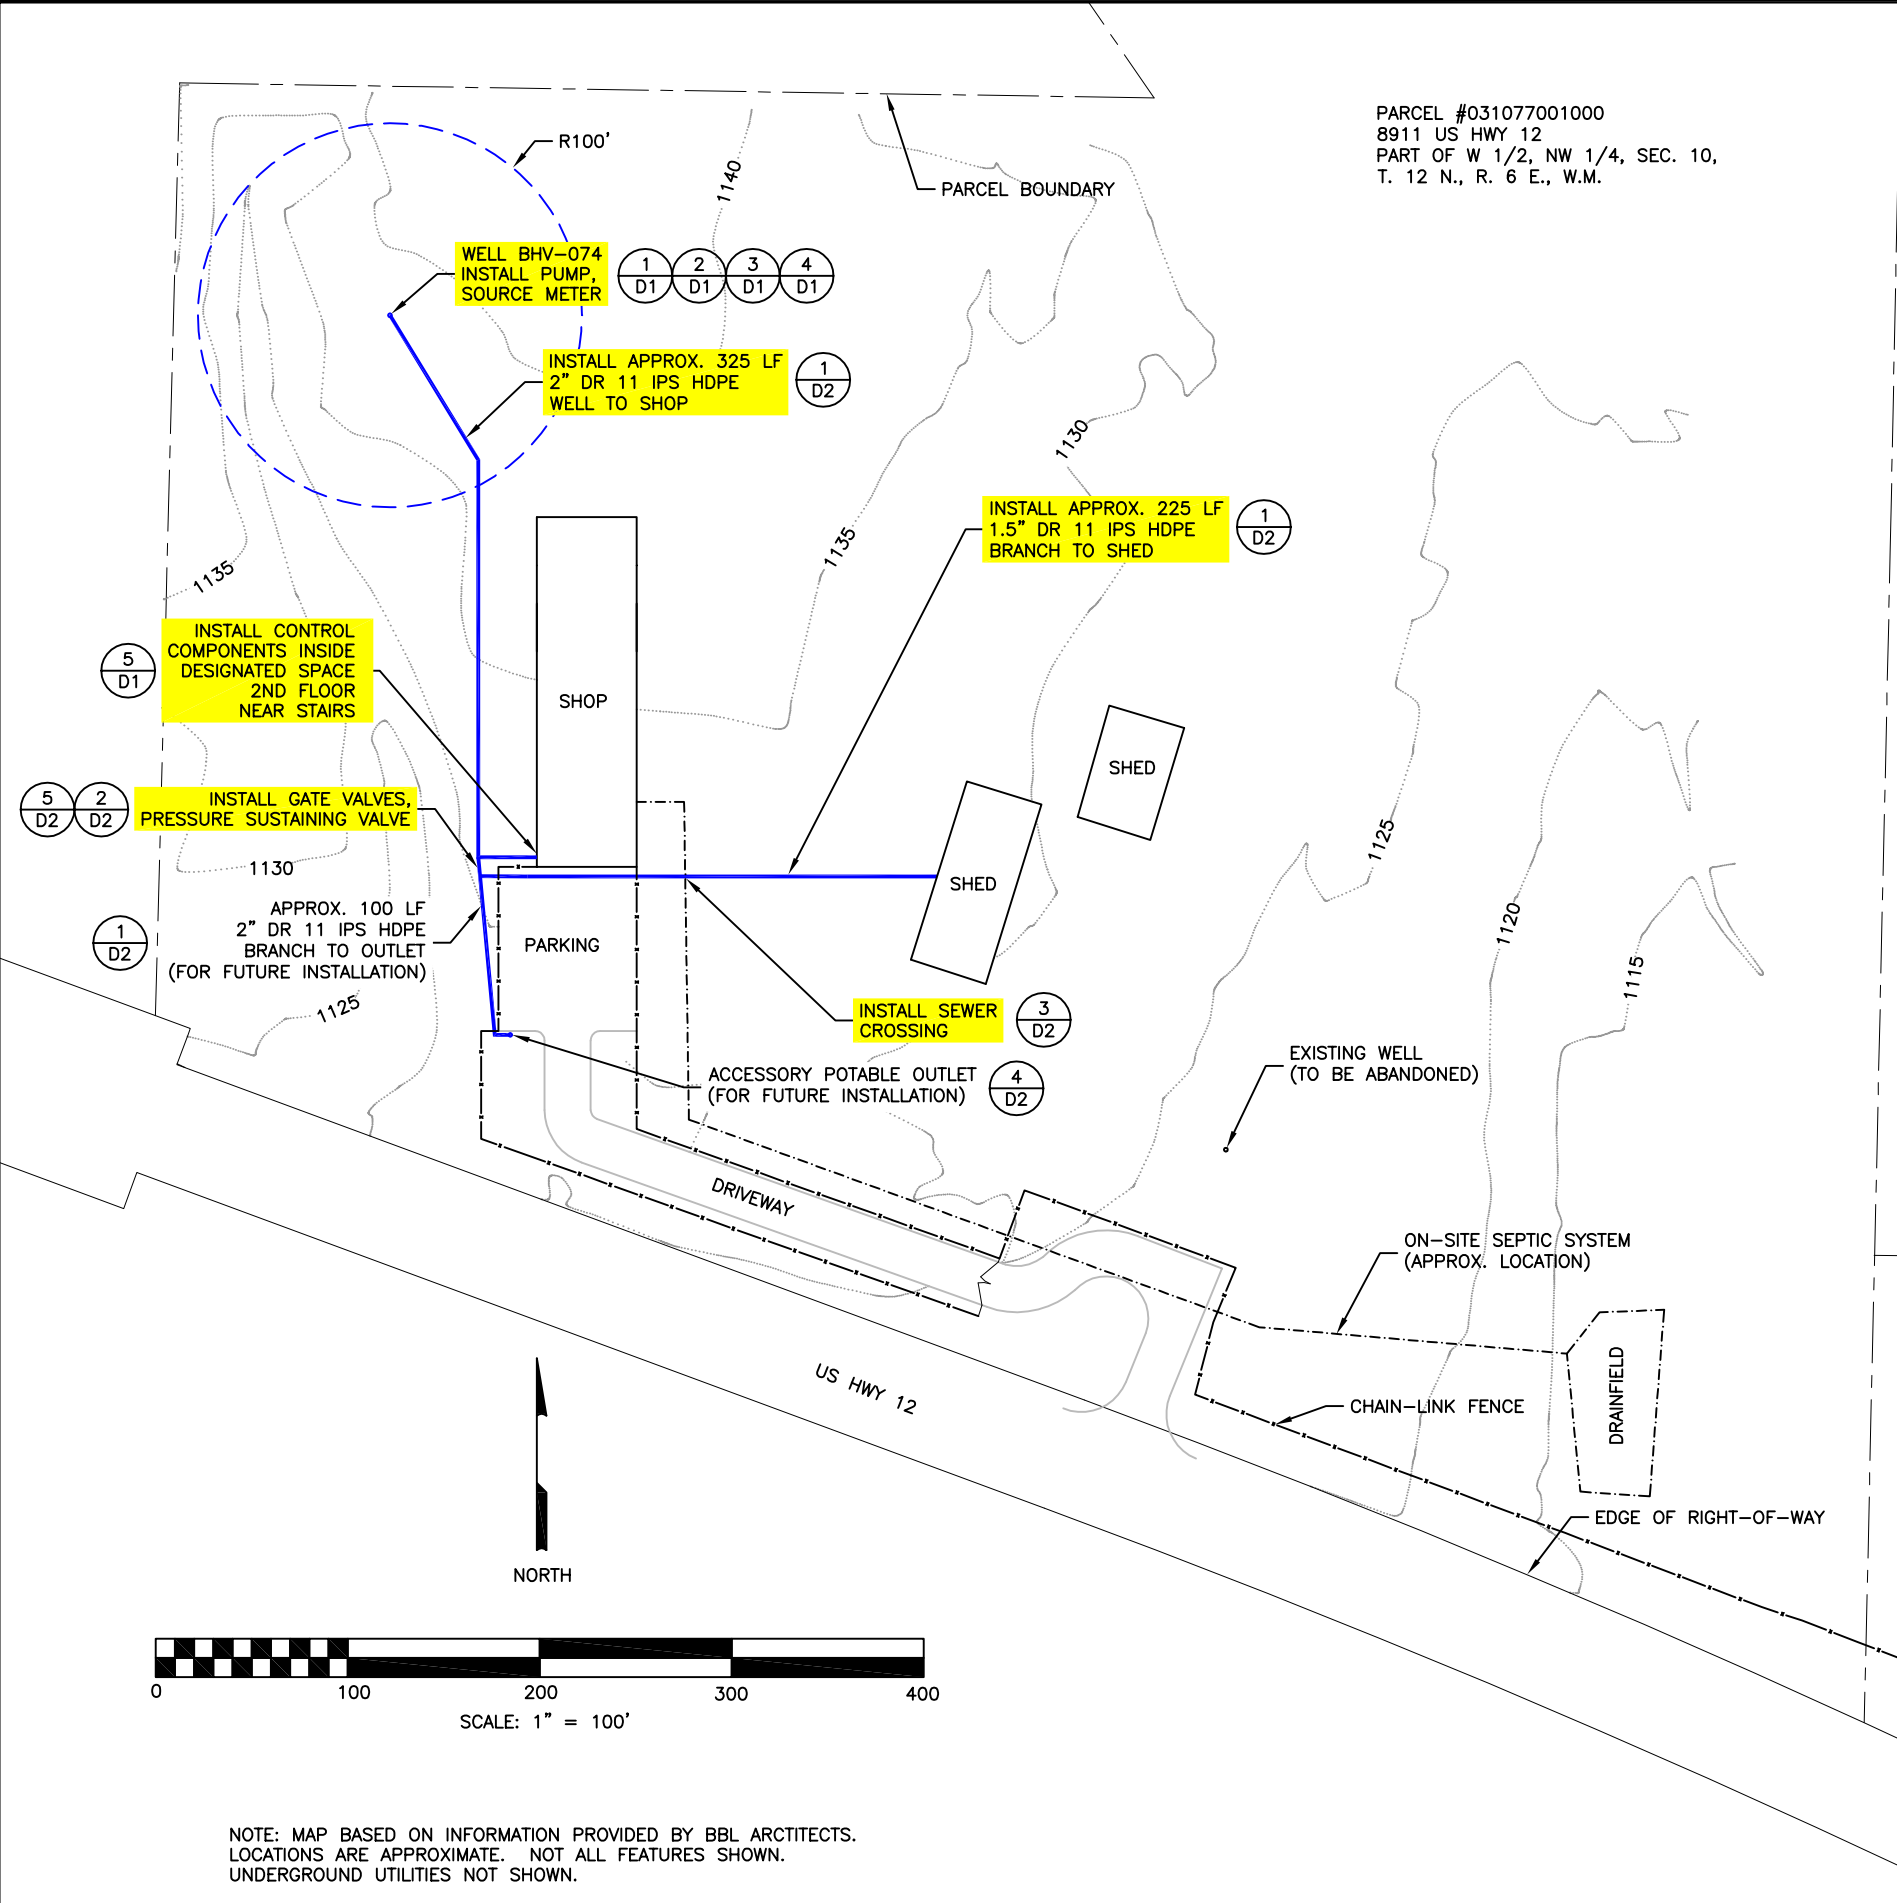

NOTE: MAP BASED ON INFORMATION PROVIDED BY BBL ARCHITECTS. LOCATIONS ARE APPROXIMATE. NOT ALL FEATURES SHOWN. UNDERGROUND UTILITIES NOT SHOWN.